



NOTICE OF PUBLIC HEARING

A Public Hearing has been scheduled concerning the donation of City of Salisbury owned property on Naylor Mill Road to Wicomico County for expansion of recreation fields at Henry S. Parker Sports Complex


The City of Salisbury will hold a Public Hearing on Monday, September 14, 2015 at its 6:00 p.m. Legislation Session in Council Chambers (Room 301) of the City/County Government Office Building. This public hearing will provide an opportunity for the Public to comment on the possible donation of the City-owned property on Naylor Mill Road, located beside the Henry S. Parker Sports Complex, to Wicomico County for the expansion of the recreation fields at the Complex.


The Public Hearing will be held during the Legislative Session at approximately 6:15 p.m. All interested persons are encouraged to attend.

For additional information, please contact City Clerk Kim Nichols at 410-548-3140.

Kimberly R. Nichols, CMC
City Clerk
9/8/15

-  Corporate Limits
-  County Property
-  City Property
-  City Property Requested For Park Expansion

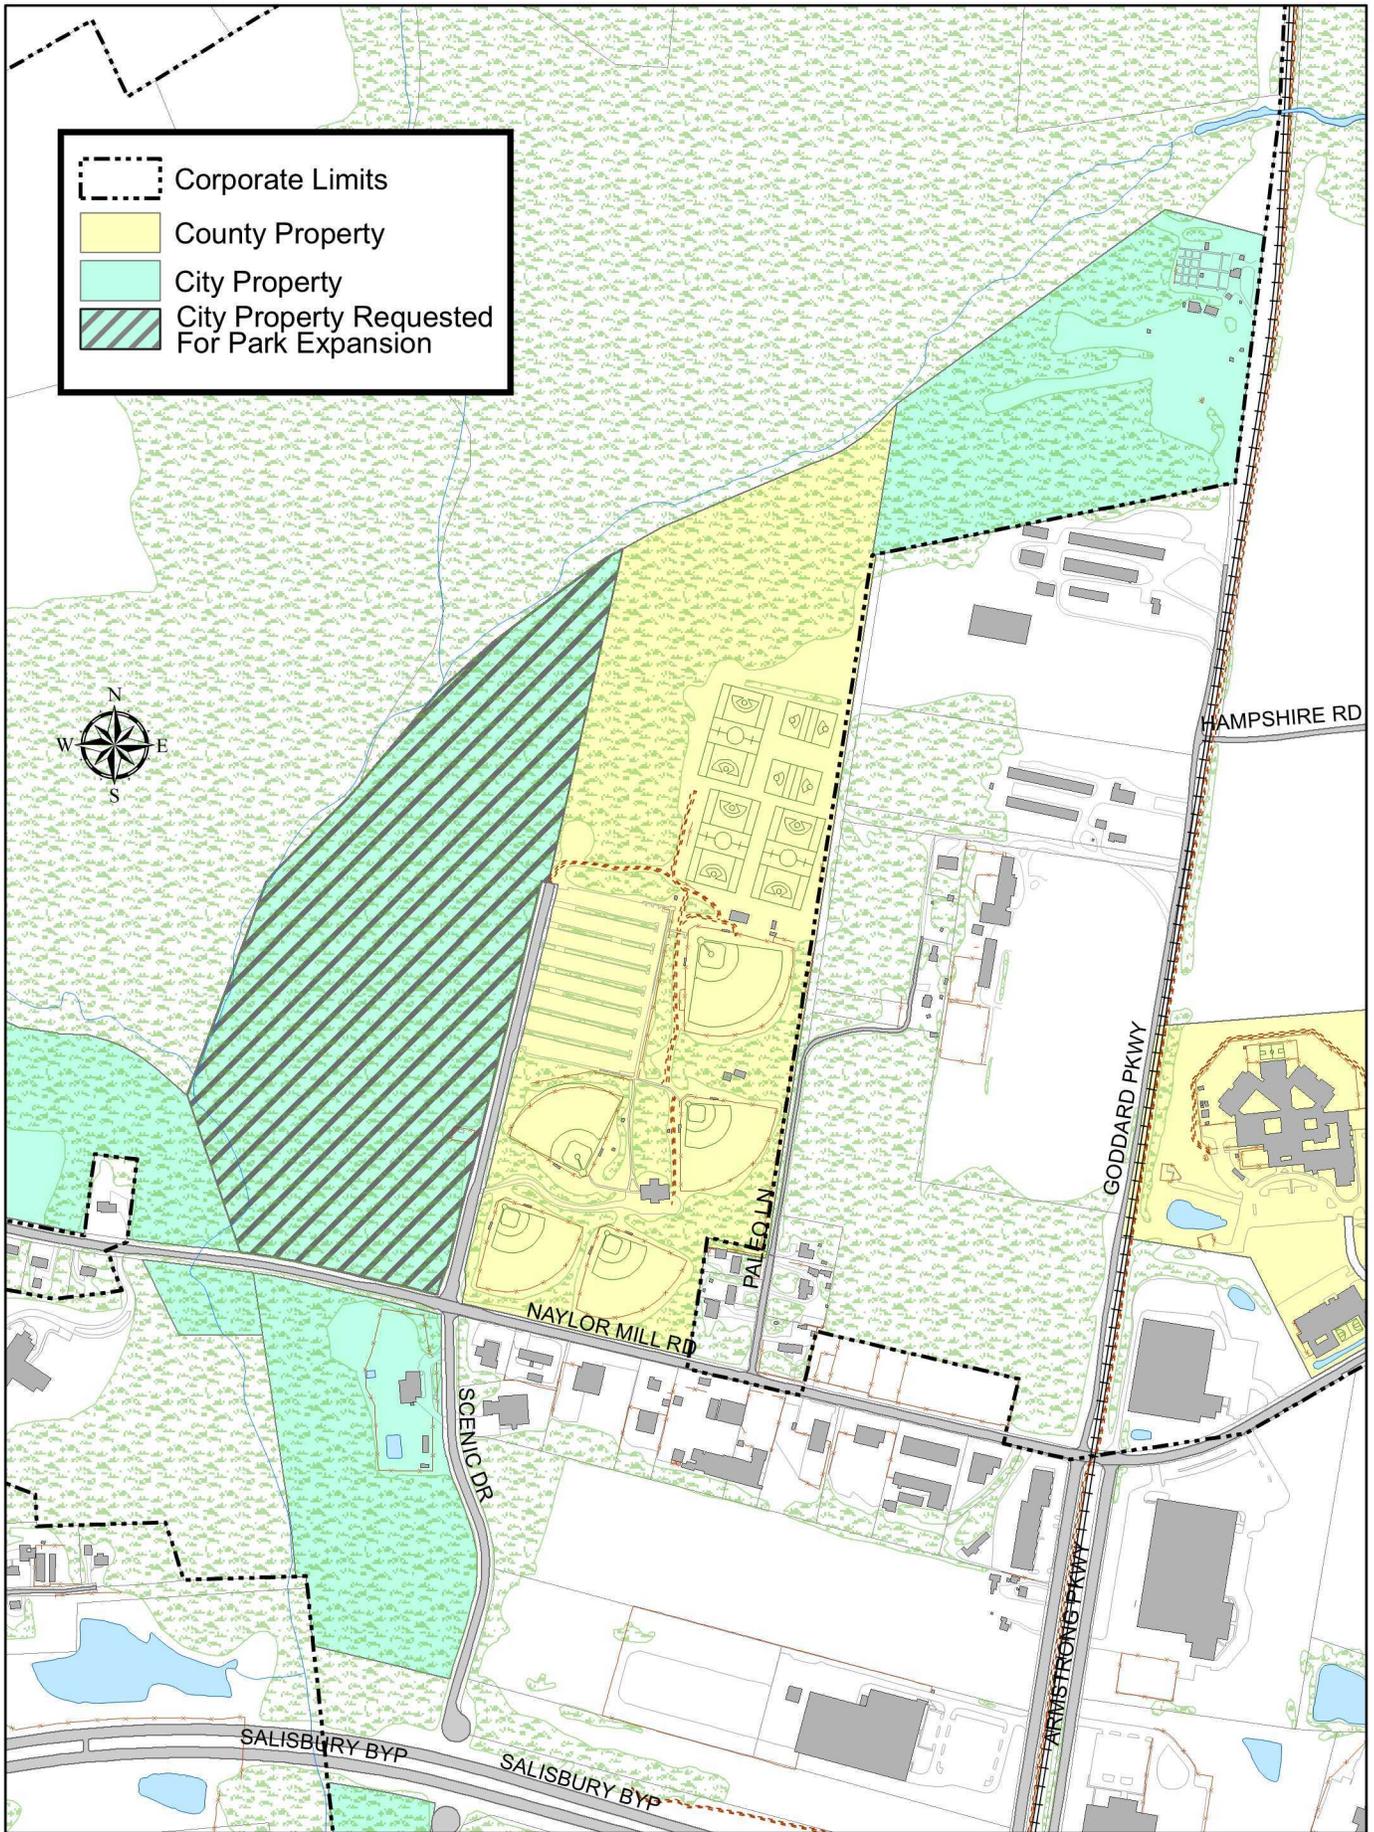

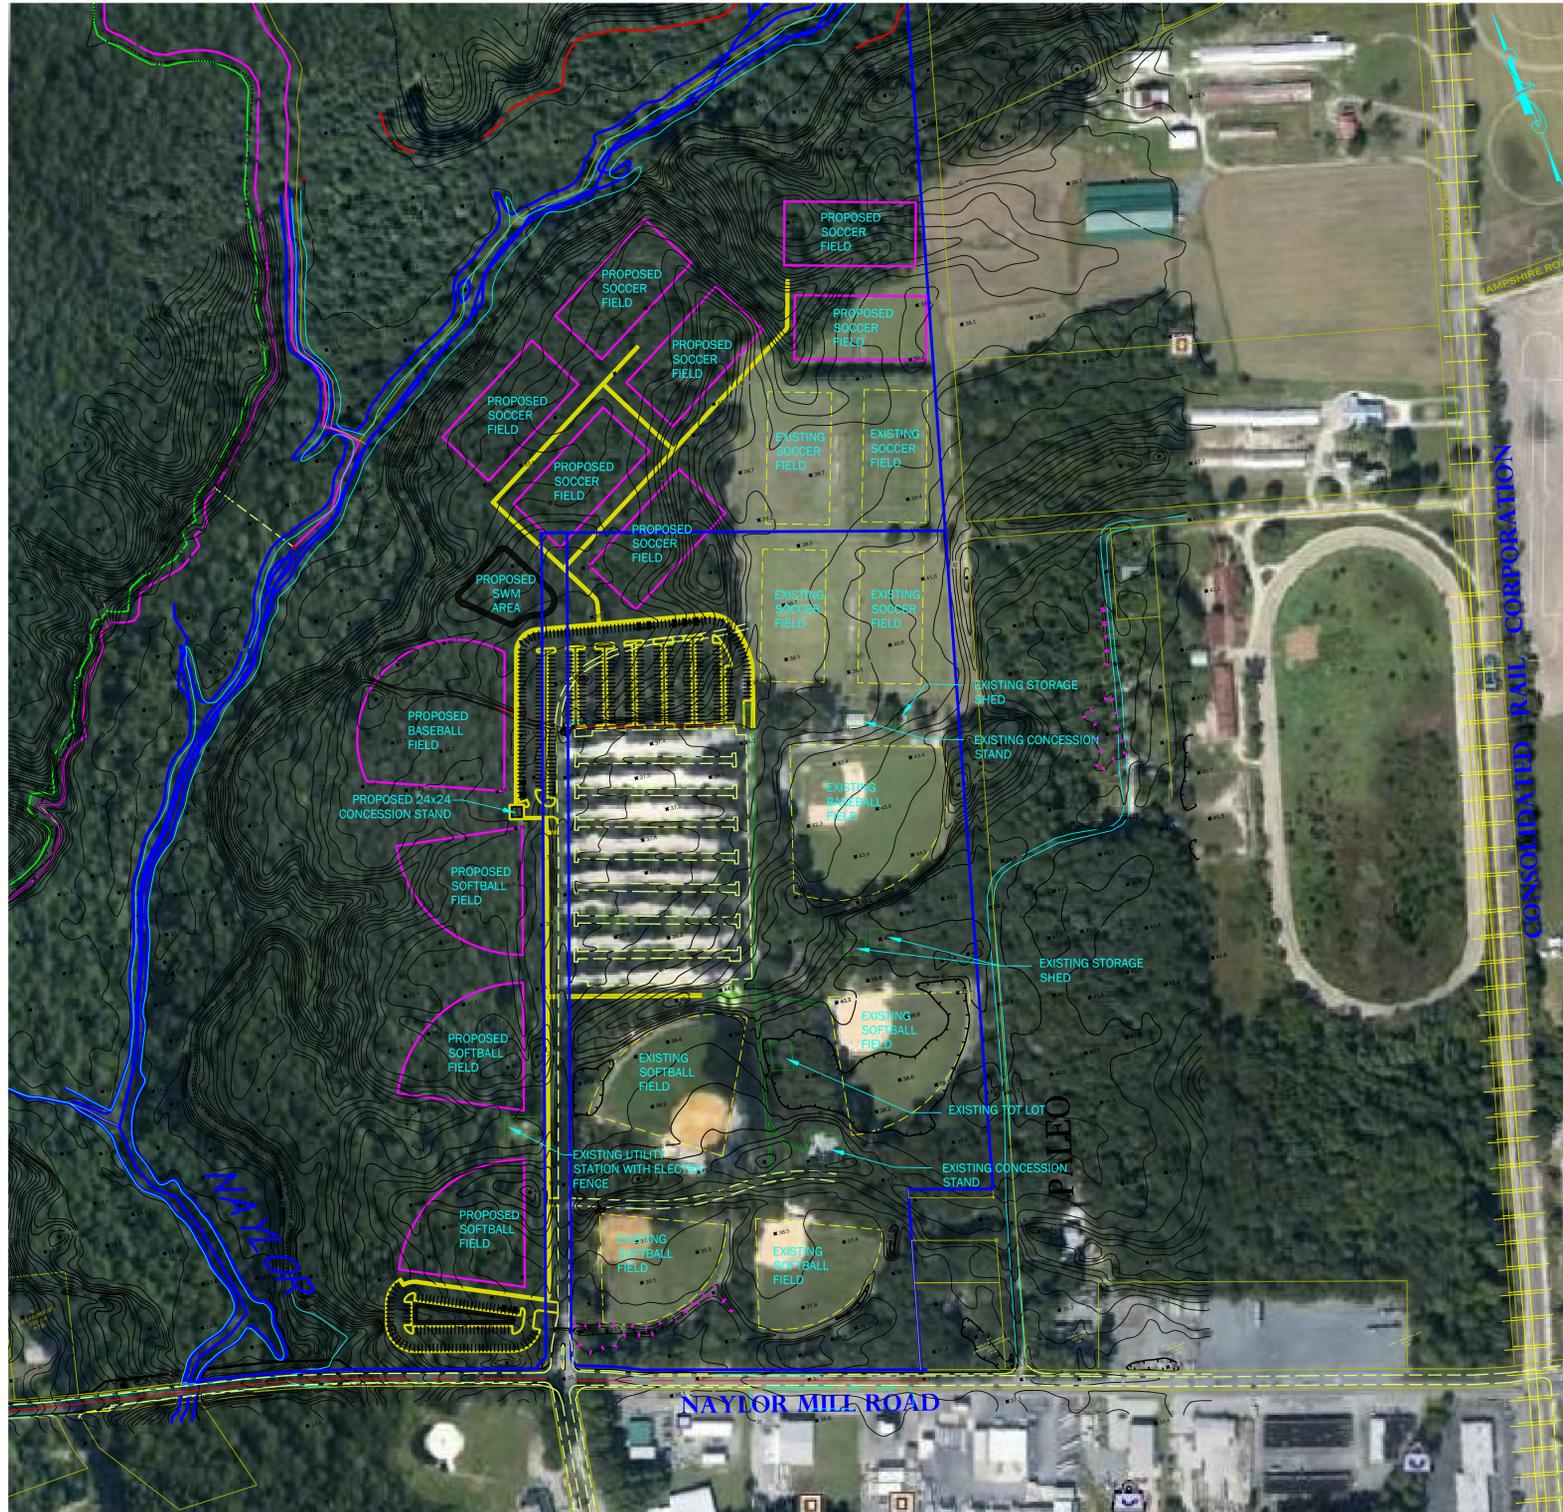

SHEET X OF XX

REV. NO.	DATE	BY	TITLE

AERIAL PLAN
HENRY S. PARKER ATHLETIC COMPLEX
 NAYLOR MILL ROAD
 FOR: WICOMICO COUNTY
 WICOMICO COUNTY, MARYLAND

DATE: 08/15/13
 DRAWN BY: WLK
 PROJECT: 0002

SURVEYING
PARKER
 & ASSOCIATES
 CIVIL ENGINEERING
 FORESTRY
 SITE PLANNING

PLAN APPROVED
 WICOMICO COUNTY DEPARTMENT OF PUBLIC WORKS

APPROVED BY _____ DATE _____

Sep 04, 2013 9:44am